
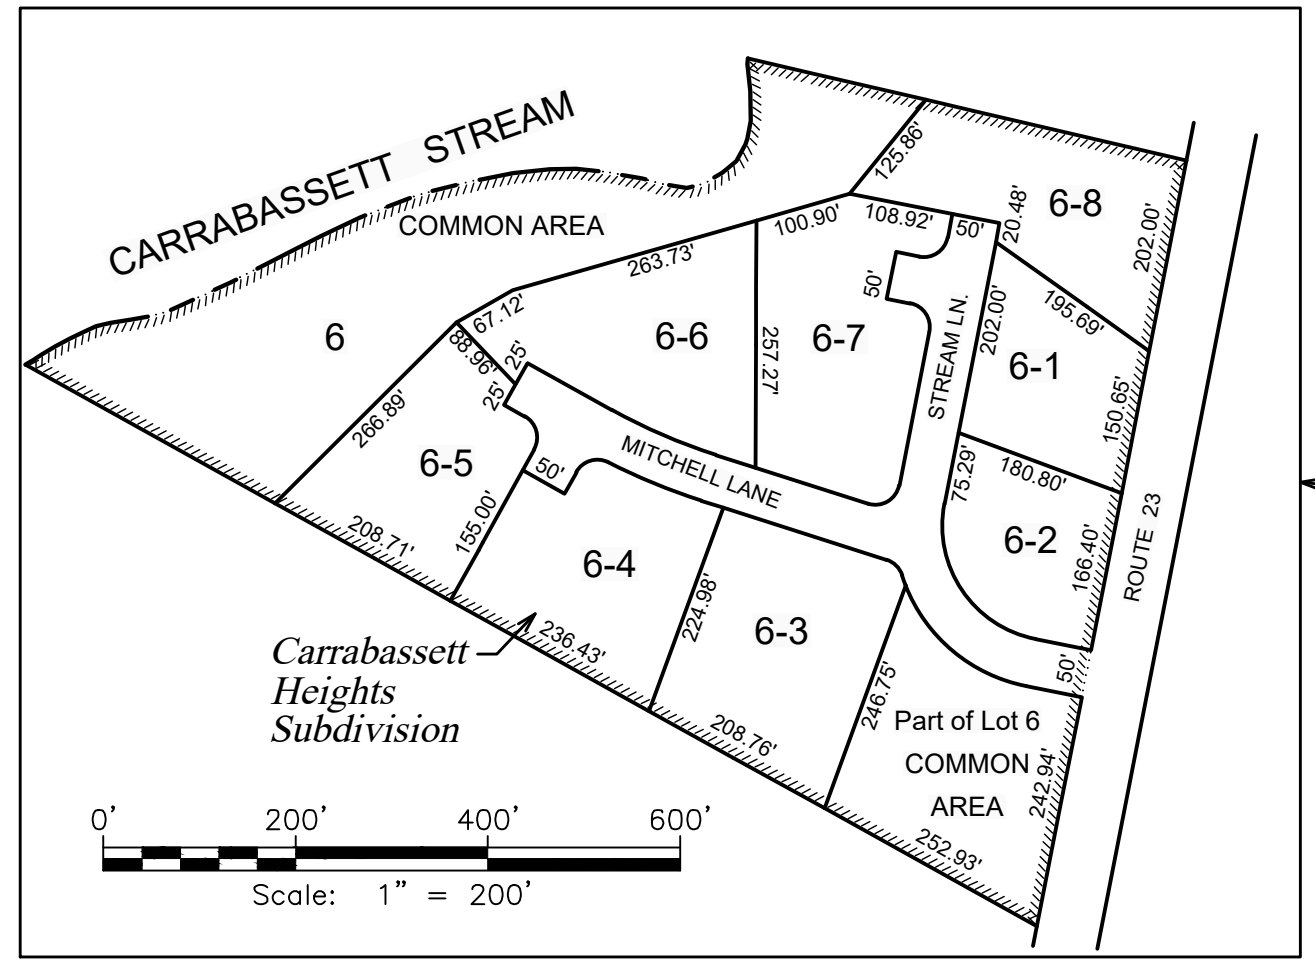
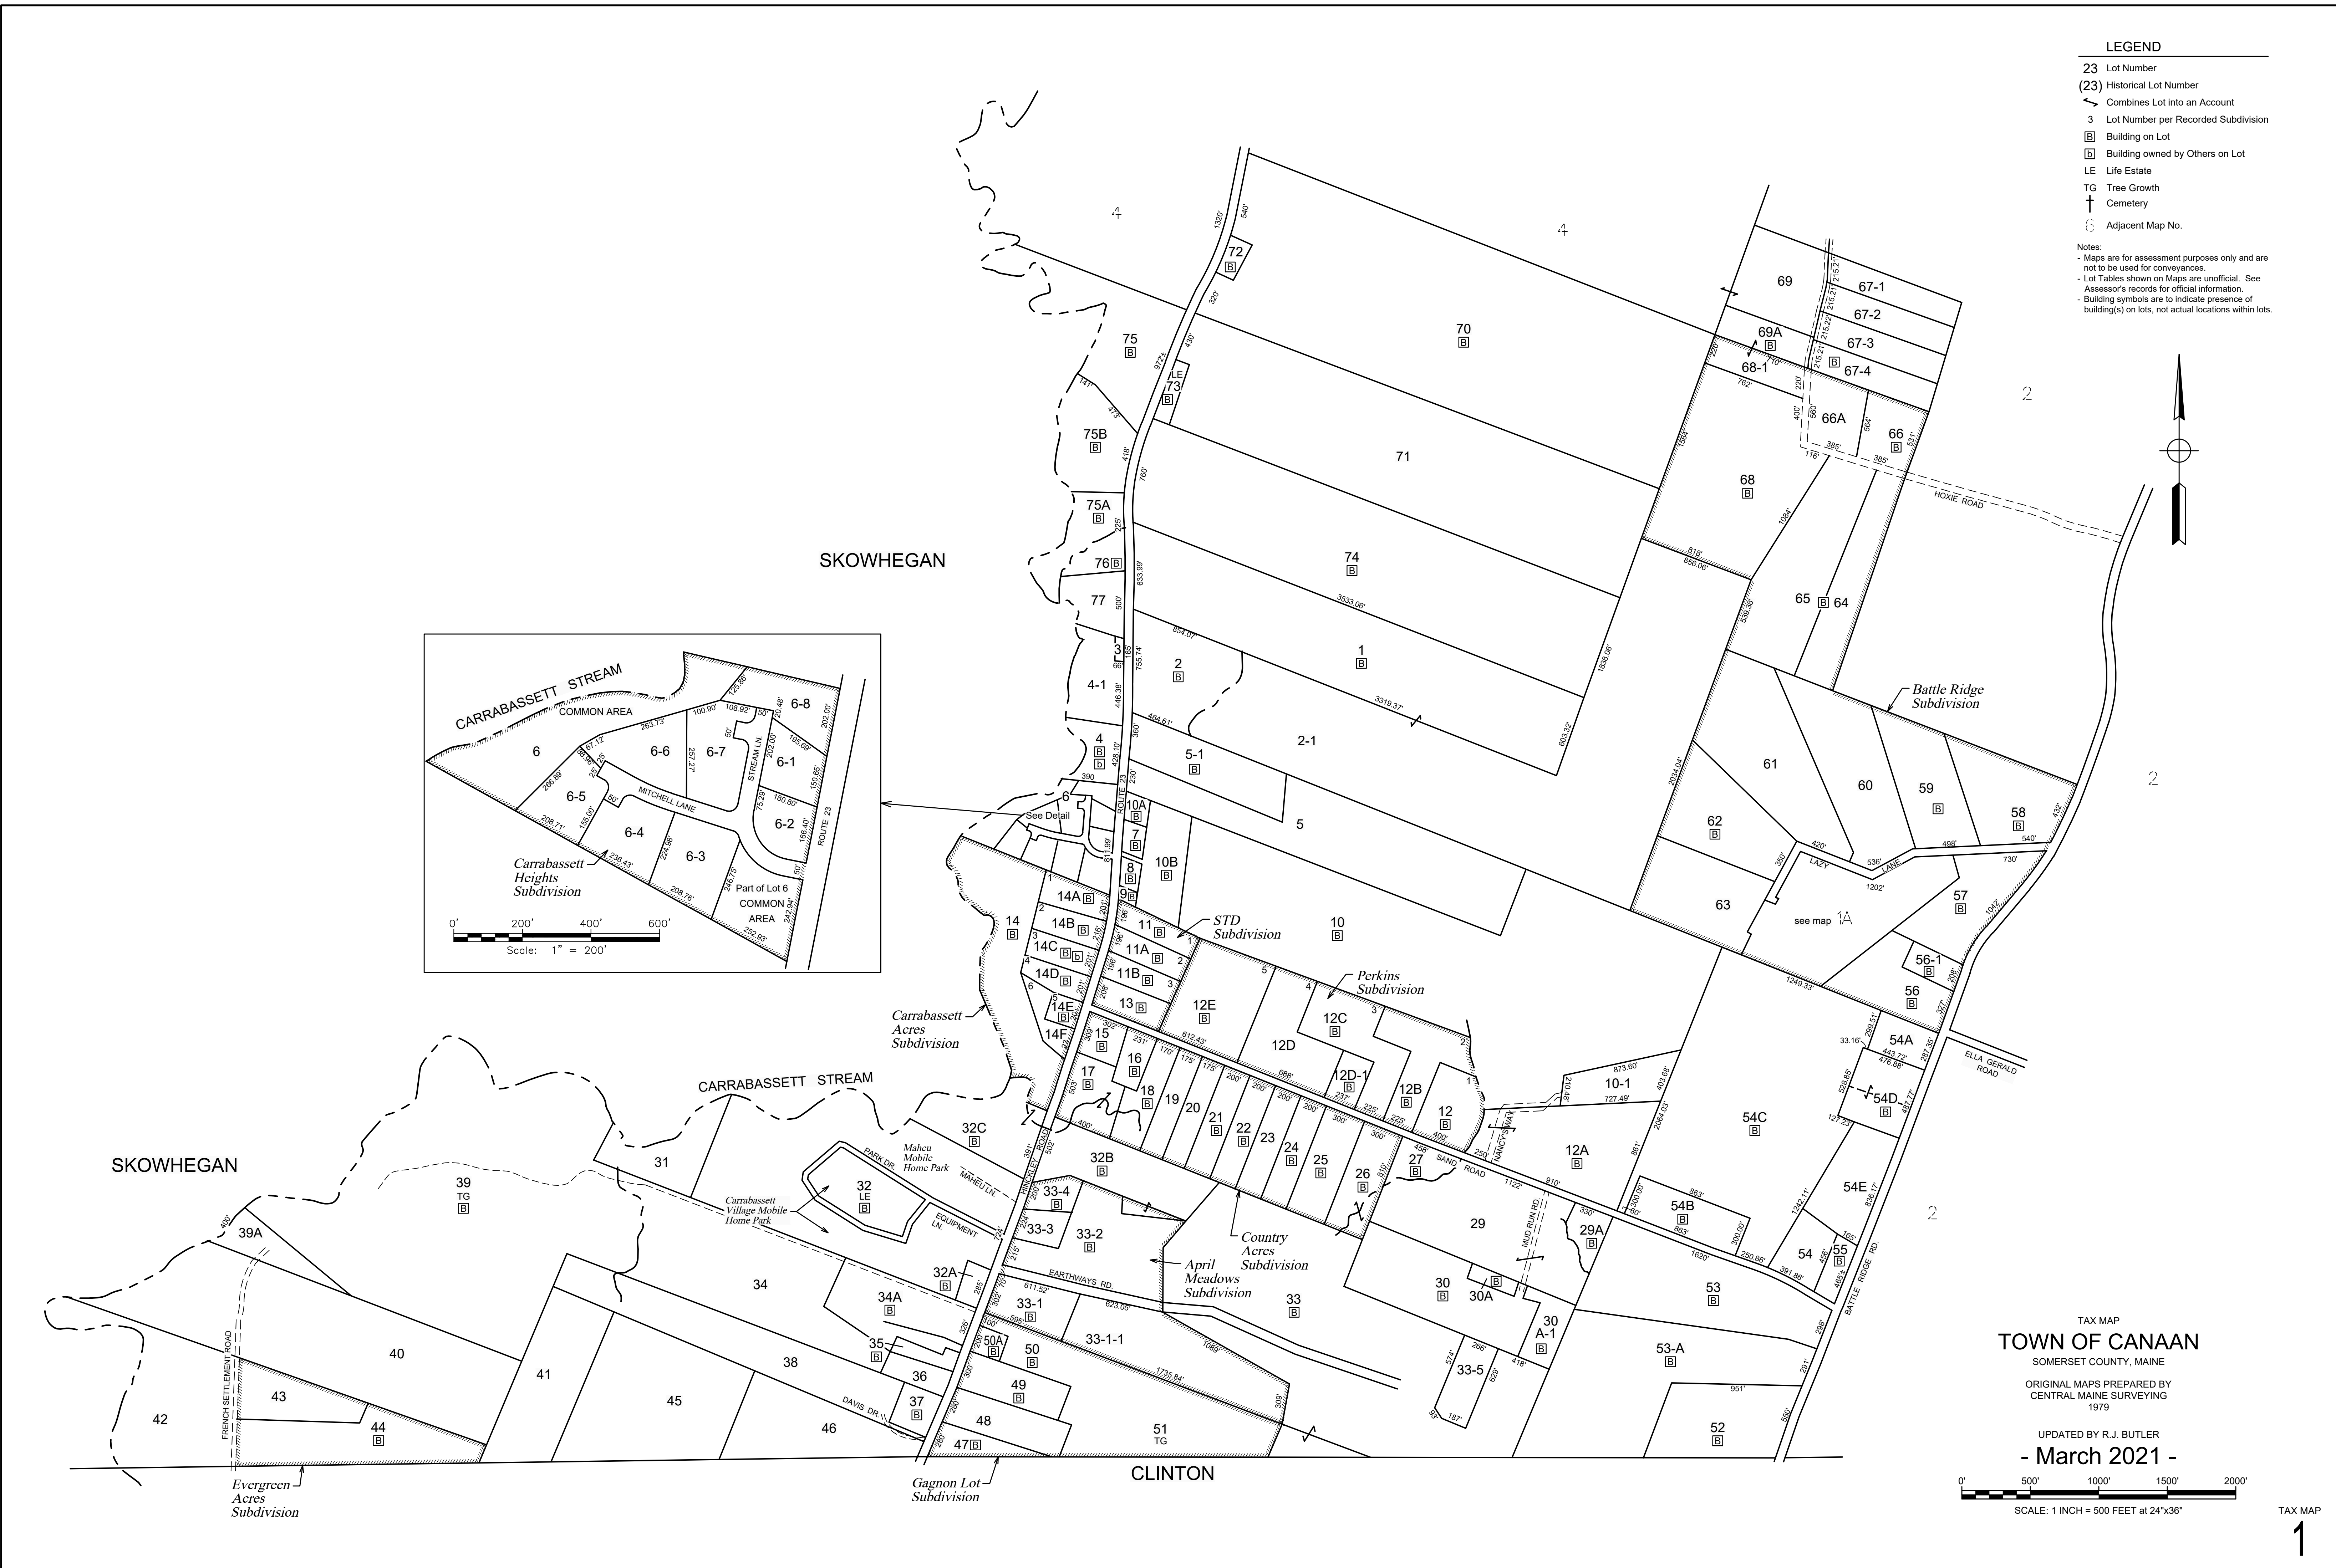


LEGEND

- 23 Lot Number
- (23) Historical Lot Number
- ↔ Combines Lot into an Account
- 3 Lot Number per Recorded Subdivision
- [] Building on Lot
- [] Building owned by Others on Lot
- LE Life Estate
- TG Tree Growth
- † Cemetery
- ⊕ Adjacent Map No.

Notes:
 - Maps are for assessment purposes only and are not to be used for conveyances.
 - Lot Tables shown on Maps are unofficial. See Assessor's records for official information.
 - Building symbols are to indicate presence of building(s) on lots, not actual locations within lots.

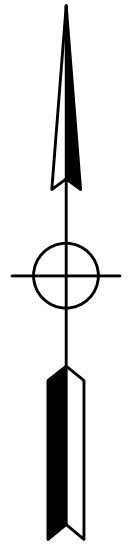

TAX MAP
TOWN OF CANAAN
 SOMERSET COUNTY, MAINE
 ORIGINAL MAPS PREPARED BY
 CENTRAL MAINE SURVEYING
 1979

UPDATED BY R.J. BUTLER
 - March 2021 -

