




**LEGEND**

- 23 Lot Number
- (23) Historical Lot Number
- ↔ Combines Lot into an Account
- 3 Lot Number per Recorded Subdivision
- ▣ Building on Lot
- ▤ Building owned by Others on Lot
- LE Life Estate
- TG Tree Growth
- † Cemetery
- ⊕ Adjacent Map No.

Notes:

- Maps are for assessment purposes only and are not to be used for conveyances.
- Lot Tables shown on Maps are unofficial. See Assessor's records for official information.
- Building symbols are to indicate presence of building(s) on lots, not actual locations within lots.

HARTLAND  
PITTSFIELD

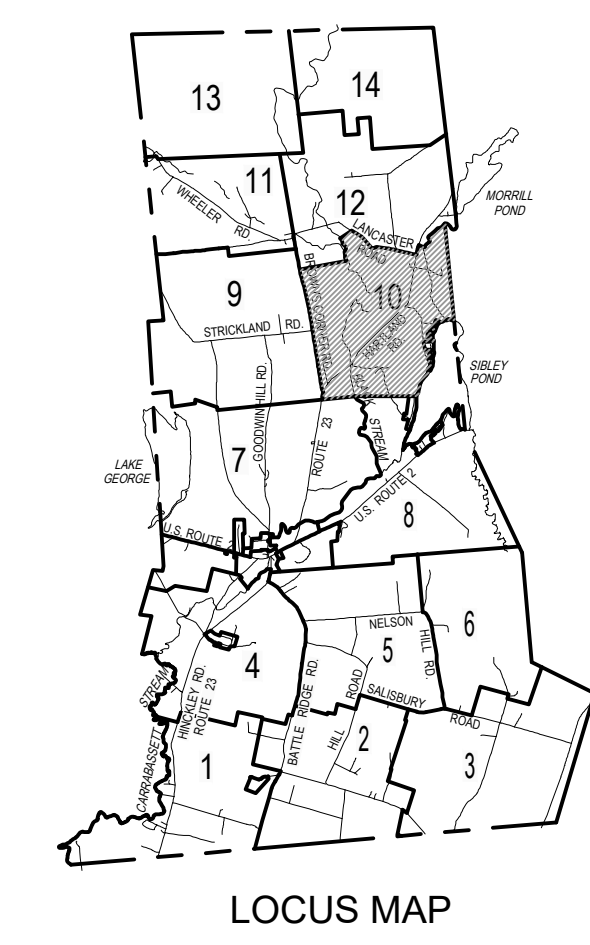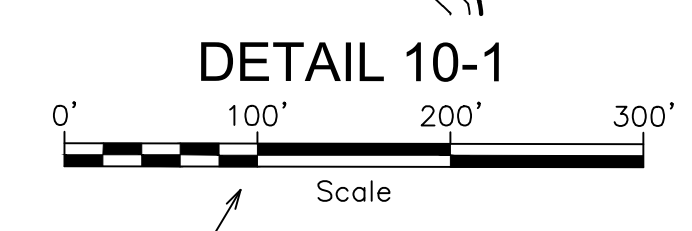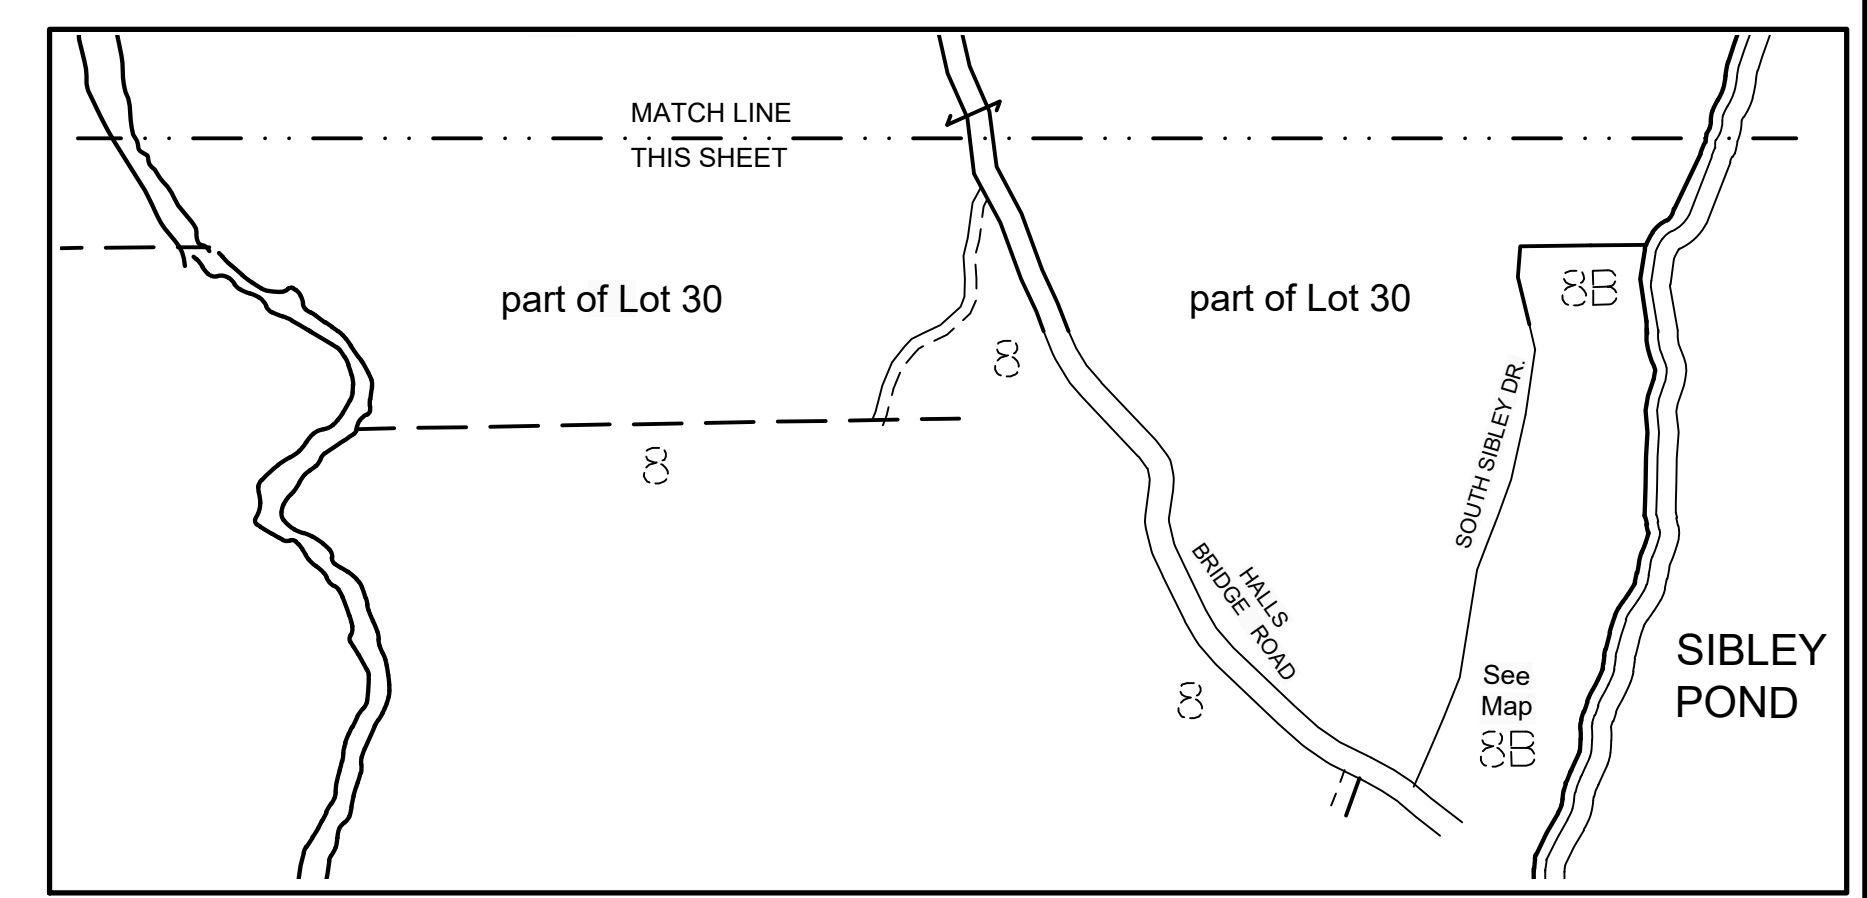

TAX MAP  
**TOWN OF CANAAN**  
SOMERSET COUNTY, MAINE  
ORIGINAL MAPS PREPARED BY  
CENTRAL MAINE SURVEYING  
1979  
UPDATED BY R.J. BUTLER  
**- March 2021 -**  
0' 500' 1000' 1500' 2000'  
SCALE: 1 INCH = 500 FEET at 24"x36"